


1" = 520'.  
NORTH.

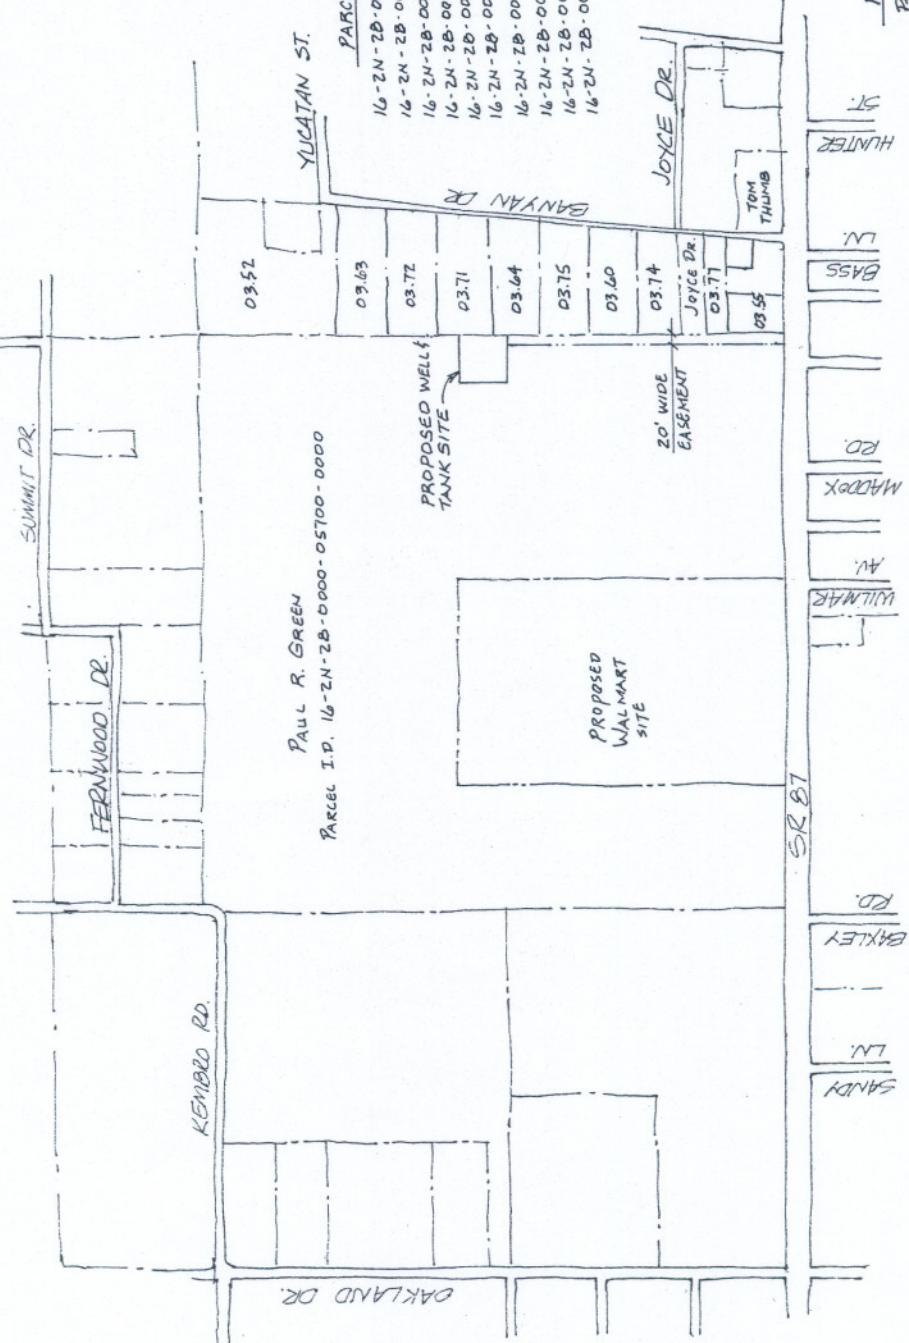


STATE ROAD 87

Proposed Well & Tank No. 8  
Detail  
Plan  
1/40-1/200  
2007-11-12

D.F. GUERRERO  
PARCEL I.D.  
16-2N-2B-0000-  
0364-0000


MORNEY CONST.  
PARCEL I.D.  
16-2N-2B-0000-  
0375-0000

C.K. NGUYEN  
PARCEL I.D.  
16-2N-2B-0000-  
0360-0000

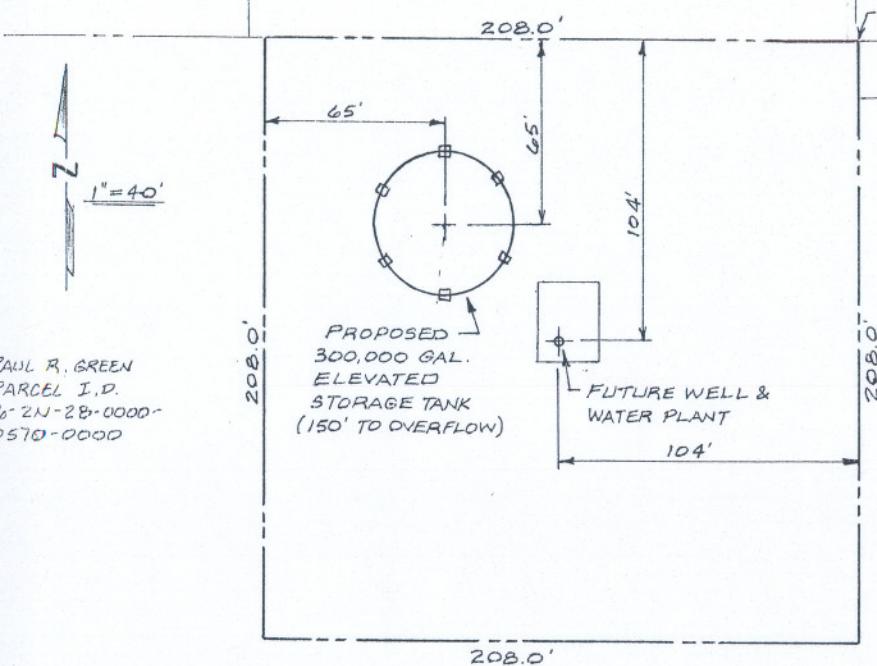

PAUL R. GREEN  
PARCEL I.D.  
16-2N-2B-0000-  
0570-0000

PAUL R. GREEN  
PARCEL I.D. 16-2N-2B-0000-05700-0000

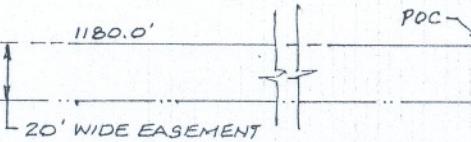

R/W

#### LEGAL DESCRIPTION

A portion of section 16; township 2; north range 28 west; Santa Rosa County, Florida; being more particularly described: Commence at the northeast corner of the southwest quarter of section 16; thence run west along the north line of the southwest quarter a distance of 1180.0 feet to a point of beginning; thence continue west 208.0 feet; thence run south 208.0 feet; thence run east 208.0 feet; thence run north 208.0 feet to the point of beginning. This parcel containing 1.0 acres more or less.

#### GENERAL NOTES:


1. THIS IS A PRELIMINARY DRAWING.  
A FINAL SITE PLAN WILL BE PREPARED &  
SUBMITTED FOR APPROVAL PRIOR TO  
START OF CONSTRUCTION.
2. ALL PROPOSED CONSTRUCTION & SITE IMPROVEMENTS  
WILL COMPLY WITH ALL STATE & LOCAL REQUIREMENTS.

#### PROPOSED WELL & TANK NO. 8

Pt. BAKER WATER SYSTEM, INC.

FEB., 2007

2007-UL-020;  
2007-V-047  
Elevation

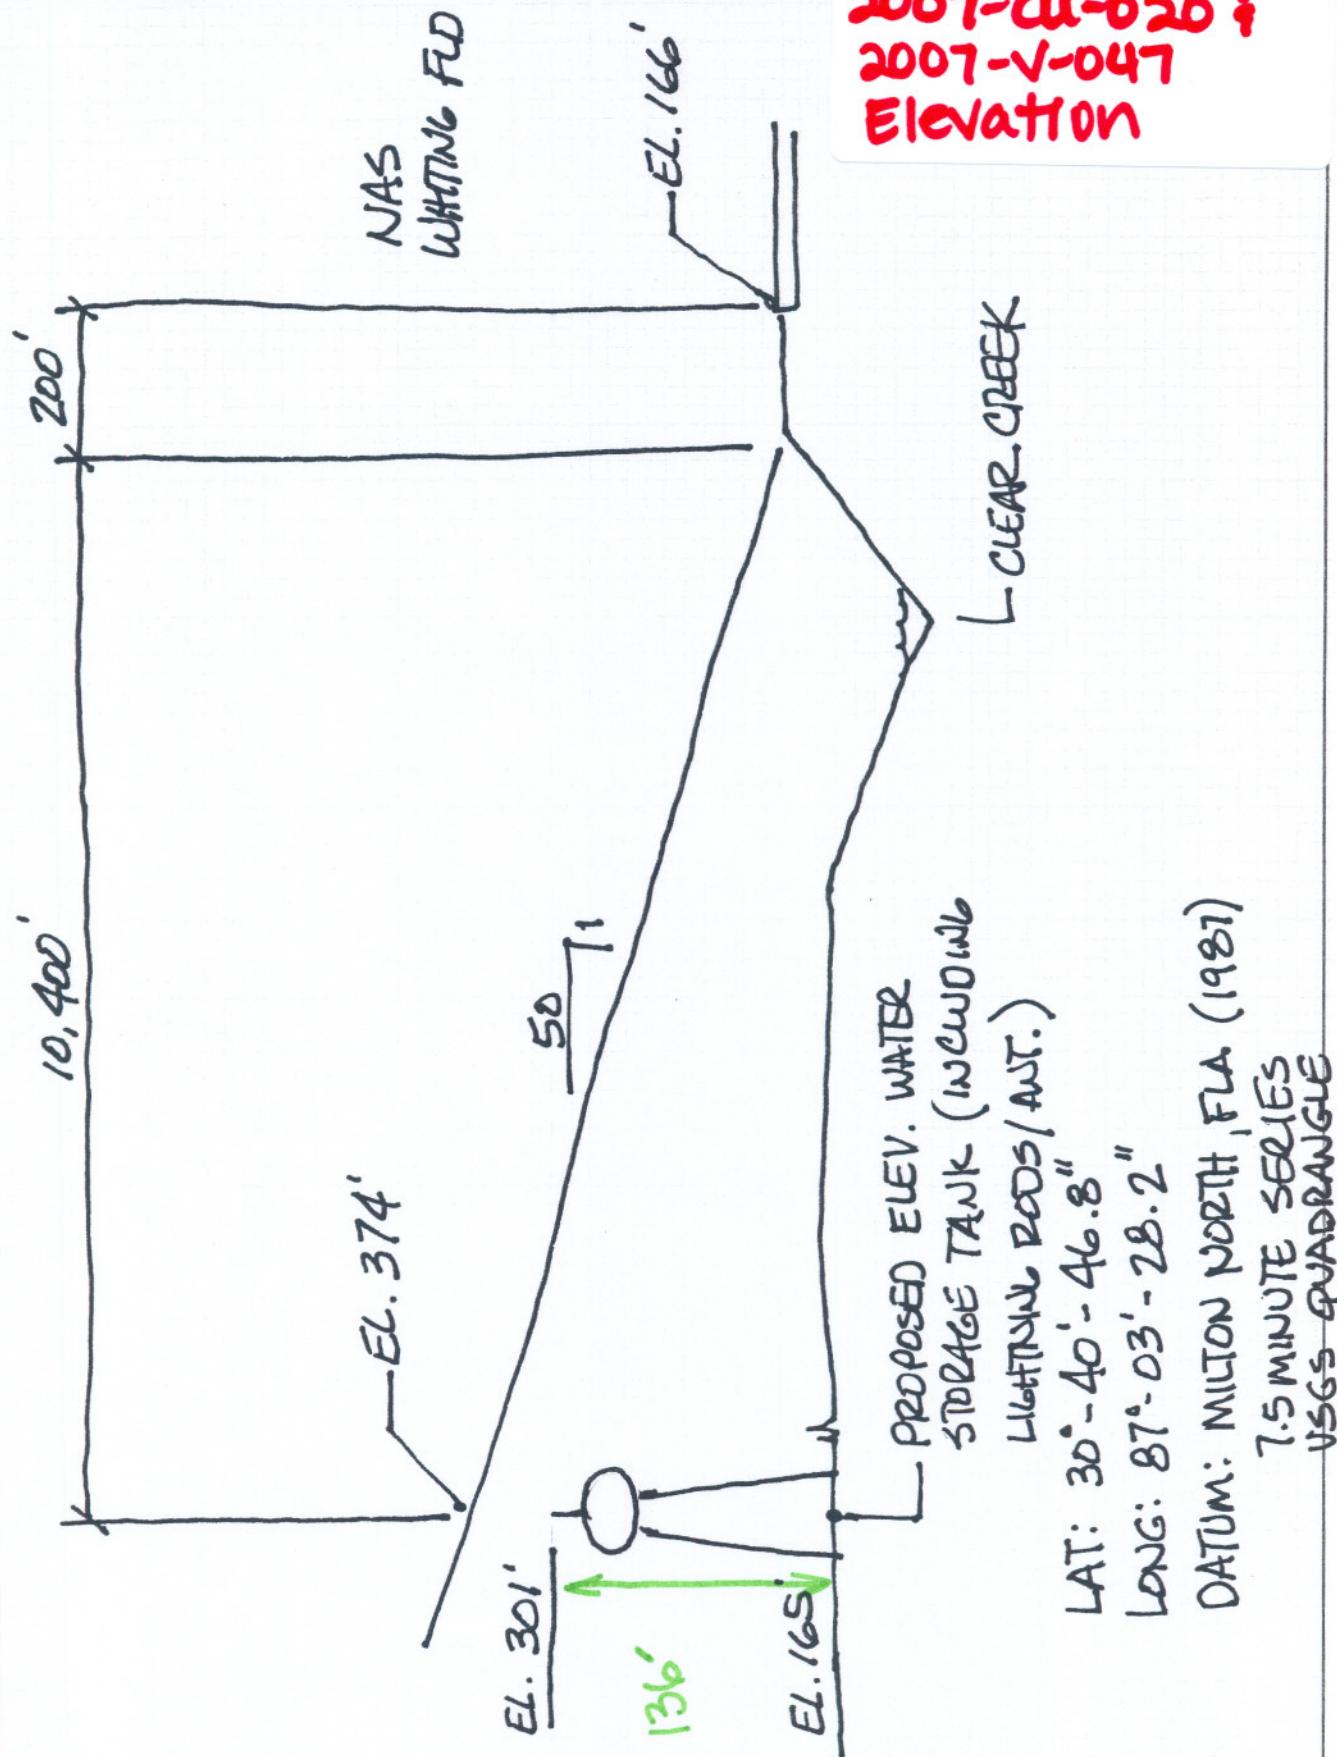

Project PT. BAKER WATER SYS. Date 4/4/07

Subject PROPOSED WATER TANK By J. WARD

Job # 51602 Scale N/A Sheet 1 OF 1